


Event Platform Concept with Curved Arbor Structure

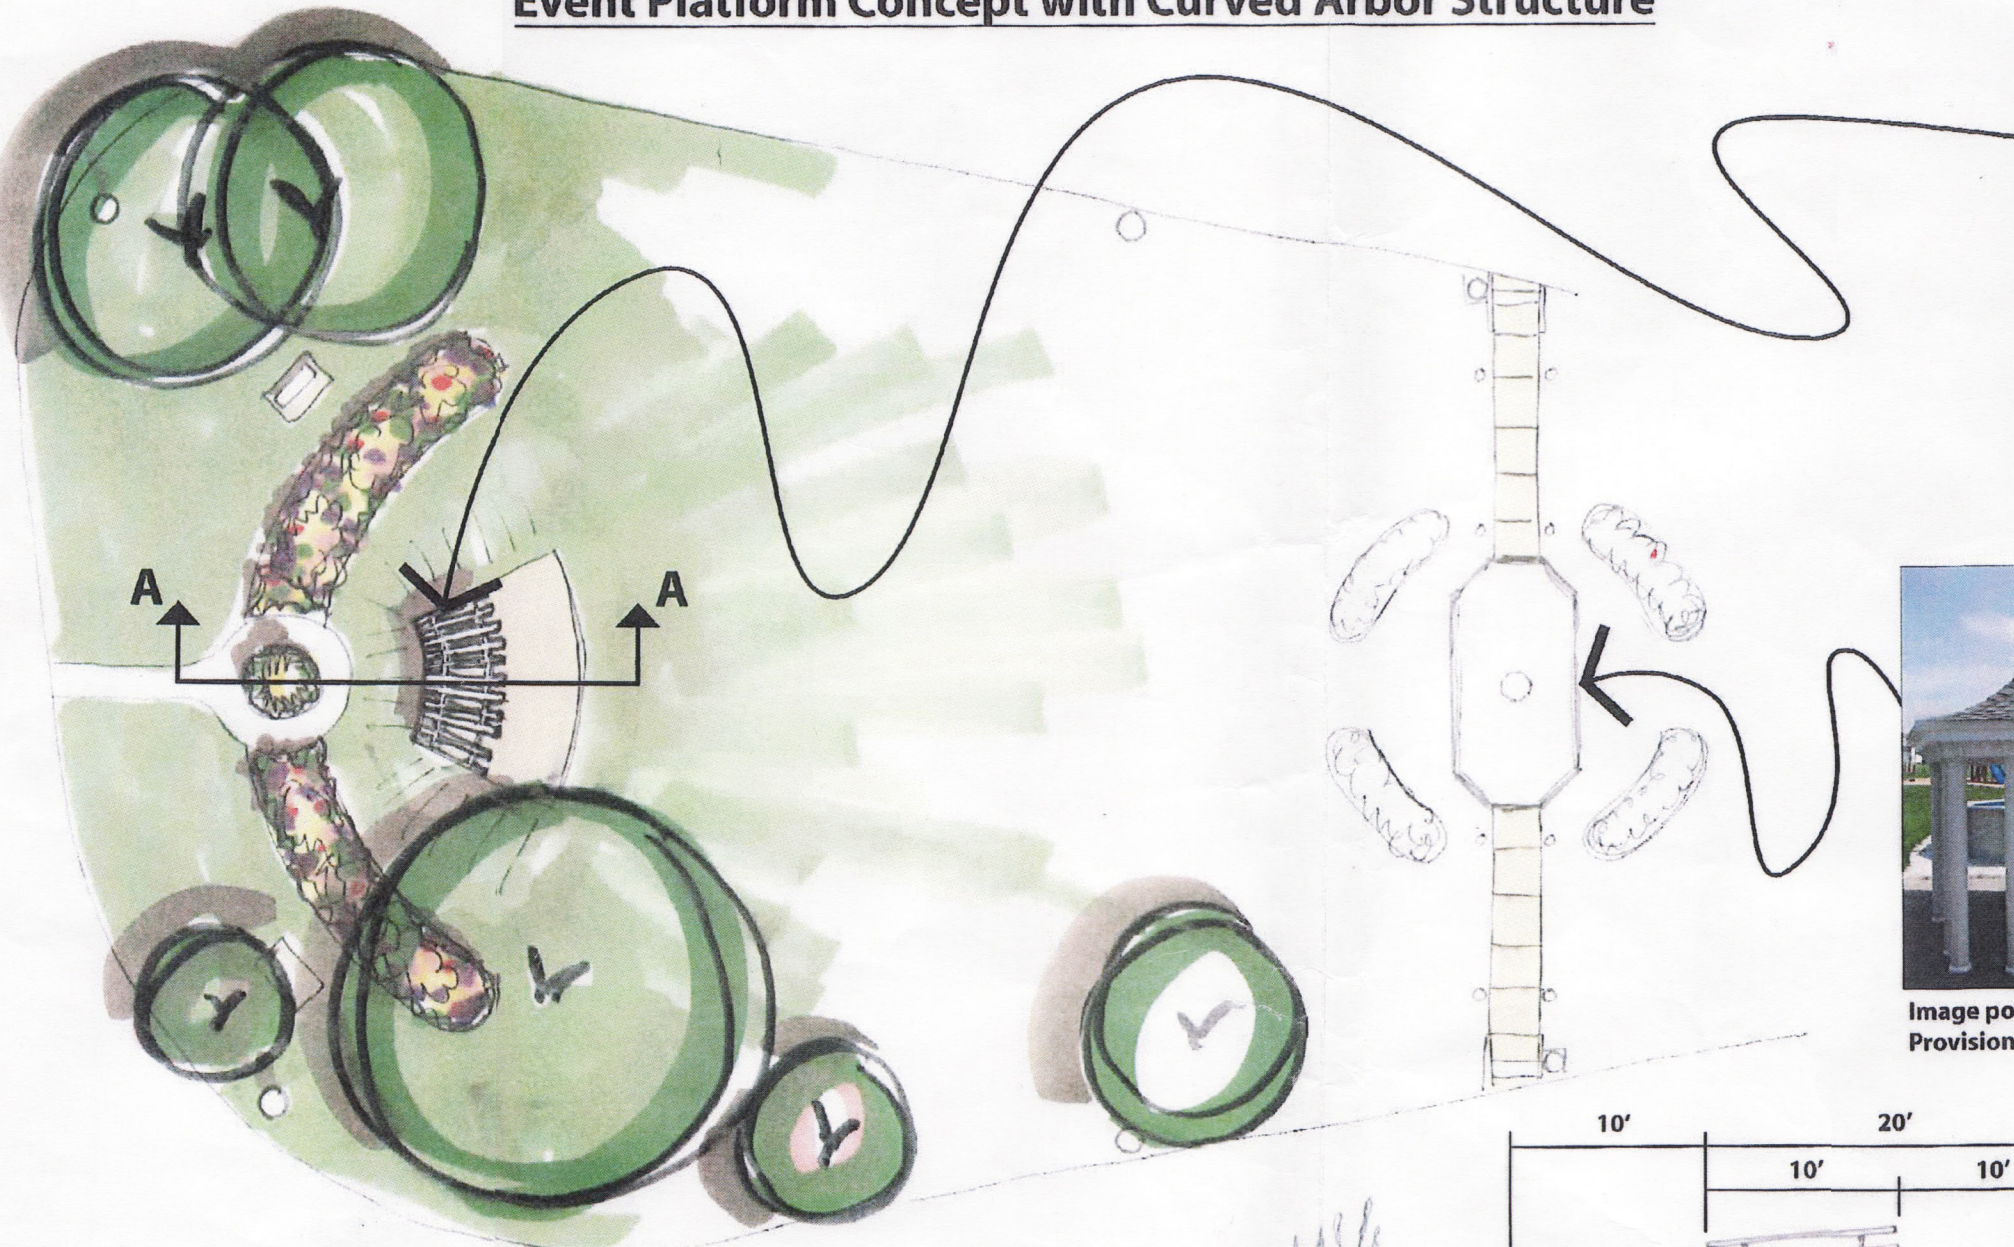

Section AA

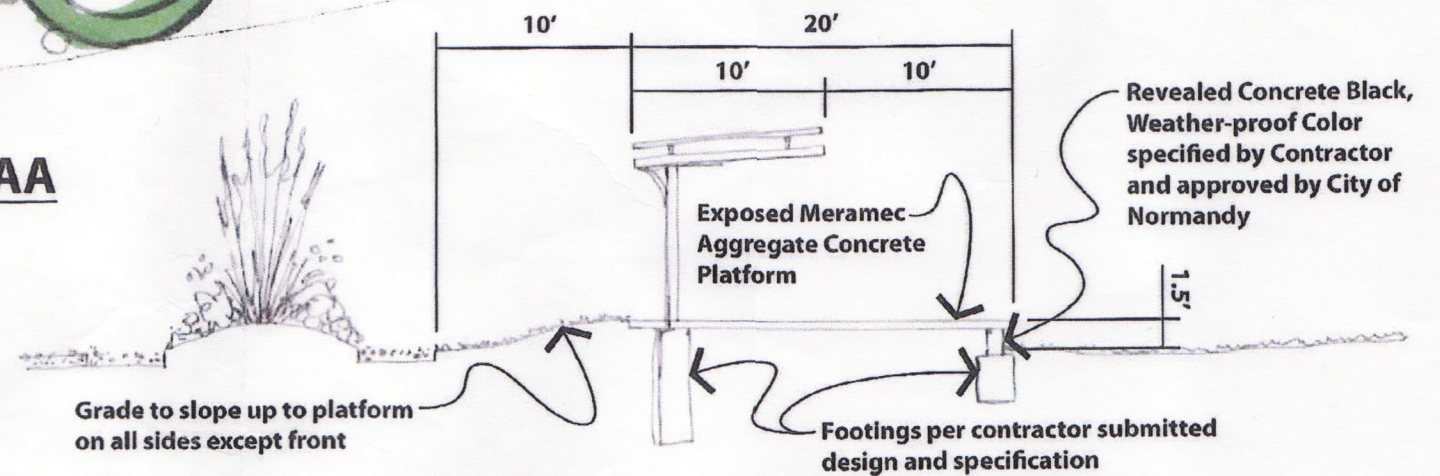


Image portrays style only. See Job Special Provisions.



Image portrays style only. See Job Special Provisions.

FOR
INFORMATION
ONLY

DATE PREPARED

9/20/2010

ROUTE STATE

DISTRICT SHEET NO.

COUNTY

JOB NO.

CONTRACT ID.

PROJECT NO.

BRIDGE NO.

DESCRIPTION

DATE

GAZEBO & EVENT PLATFORM
WITH ARBOR DESIGN INTENT
TEARDROP PARK
CITY OF NORMANDY